




# AMP 3 - Merizo Elderly Housing

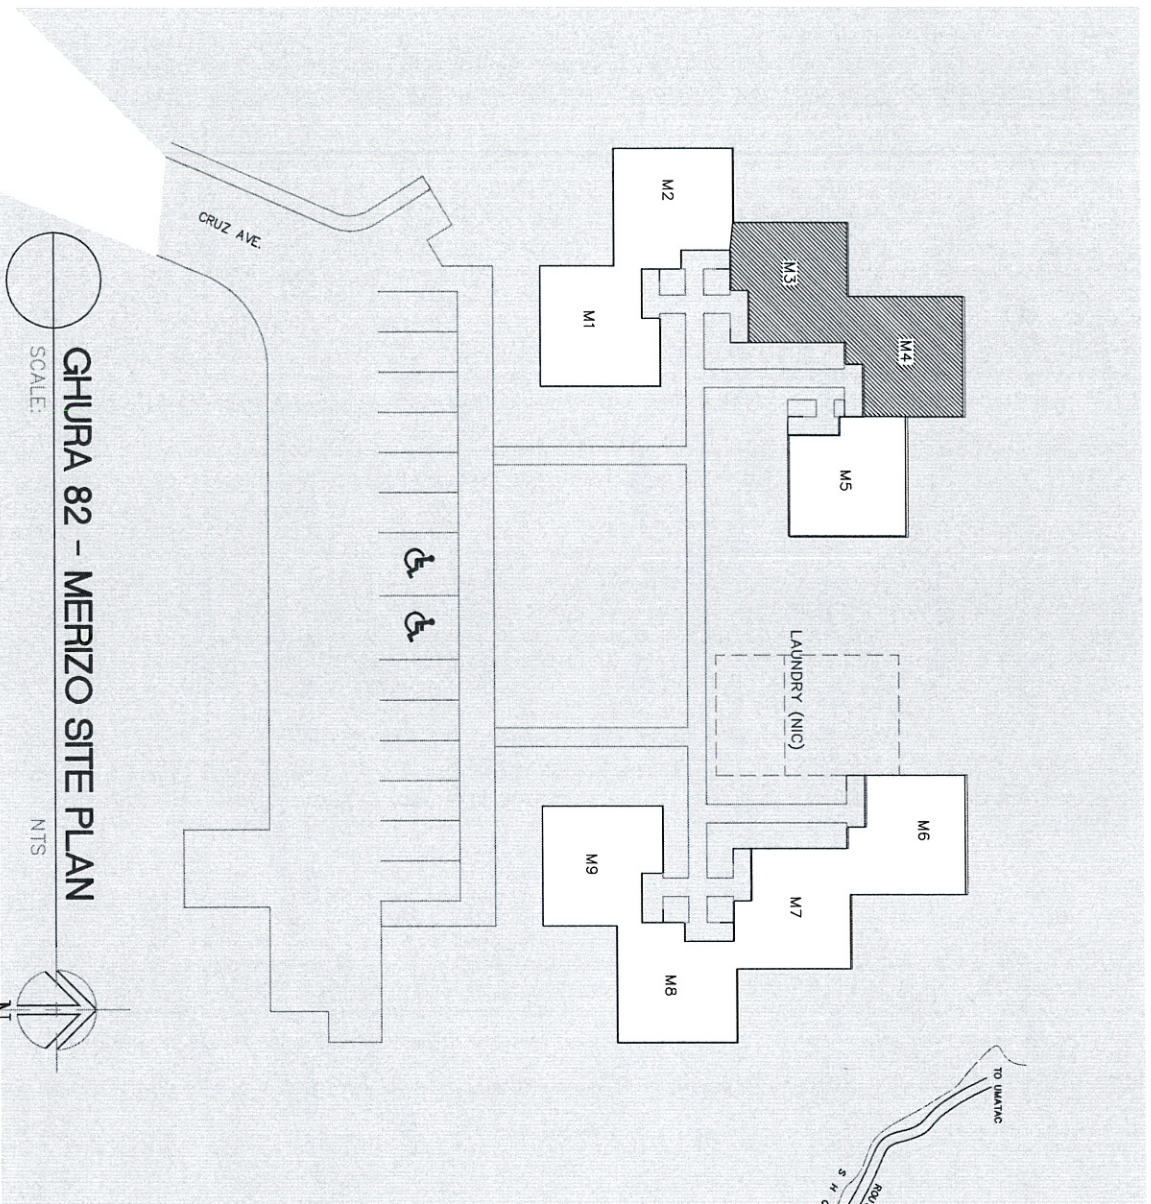

GHURA 82 - MERIZO SITE PLAN

SCALE:



NTS

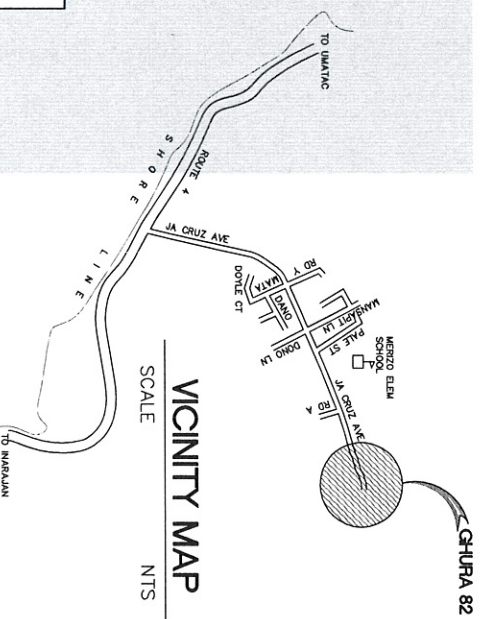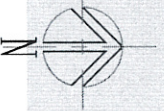

VICINITY MAP

SCALE

NTS

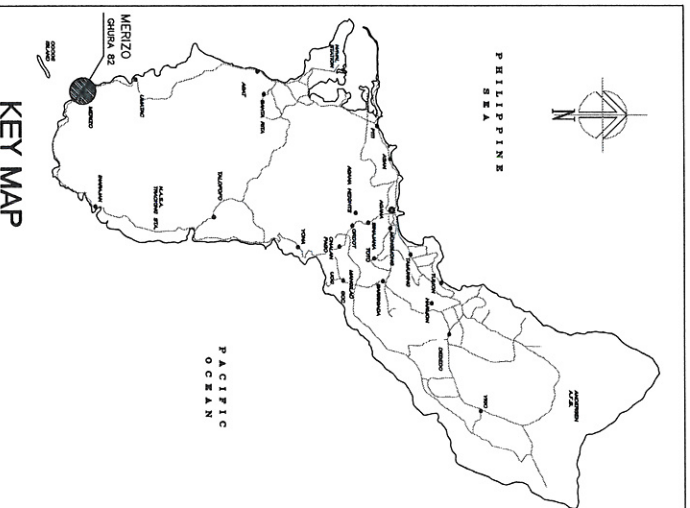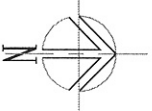

KEY MAP

# AMP 3 - Humatak Housing



# AMP 3 - Lower Elderly Housing, Hagat



# AMP 3 - Upper Elderly Housing, Hagat



# AMP 3


Youth Center / Basketball Court / Grassy Field




# AMP 3 Site Office



Toto Gardens  
GHURA 250

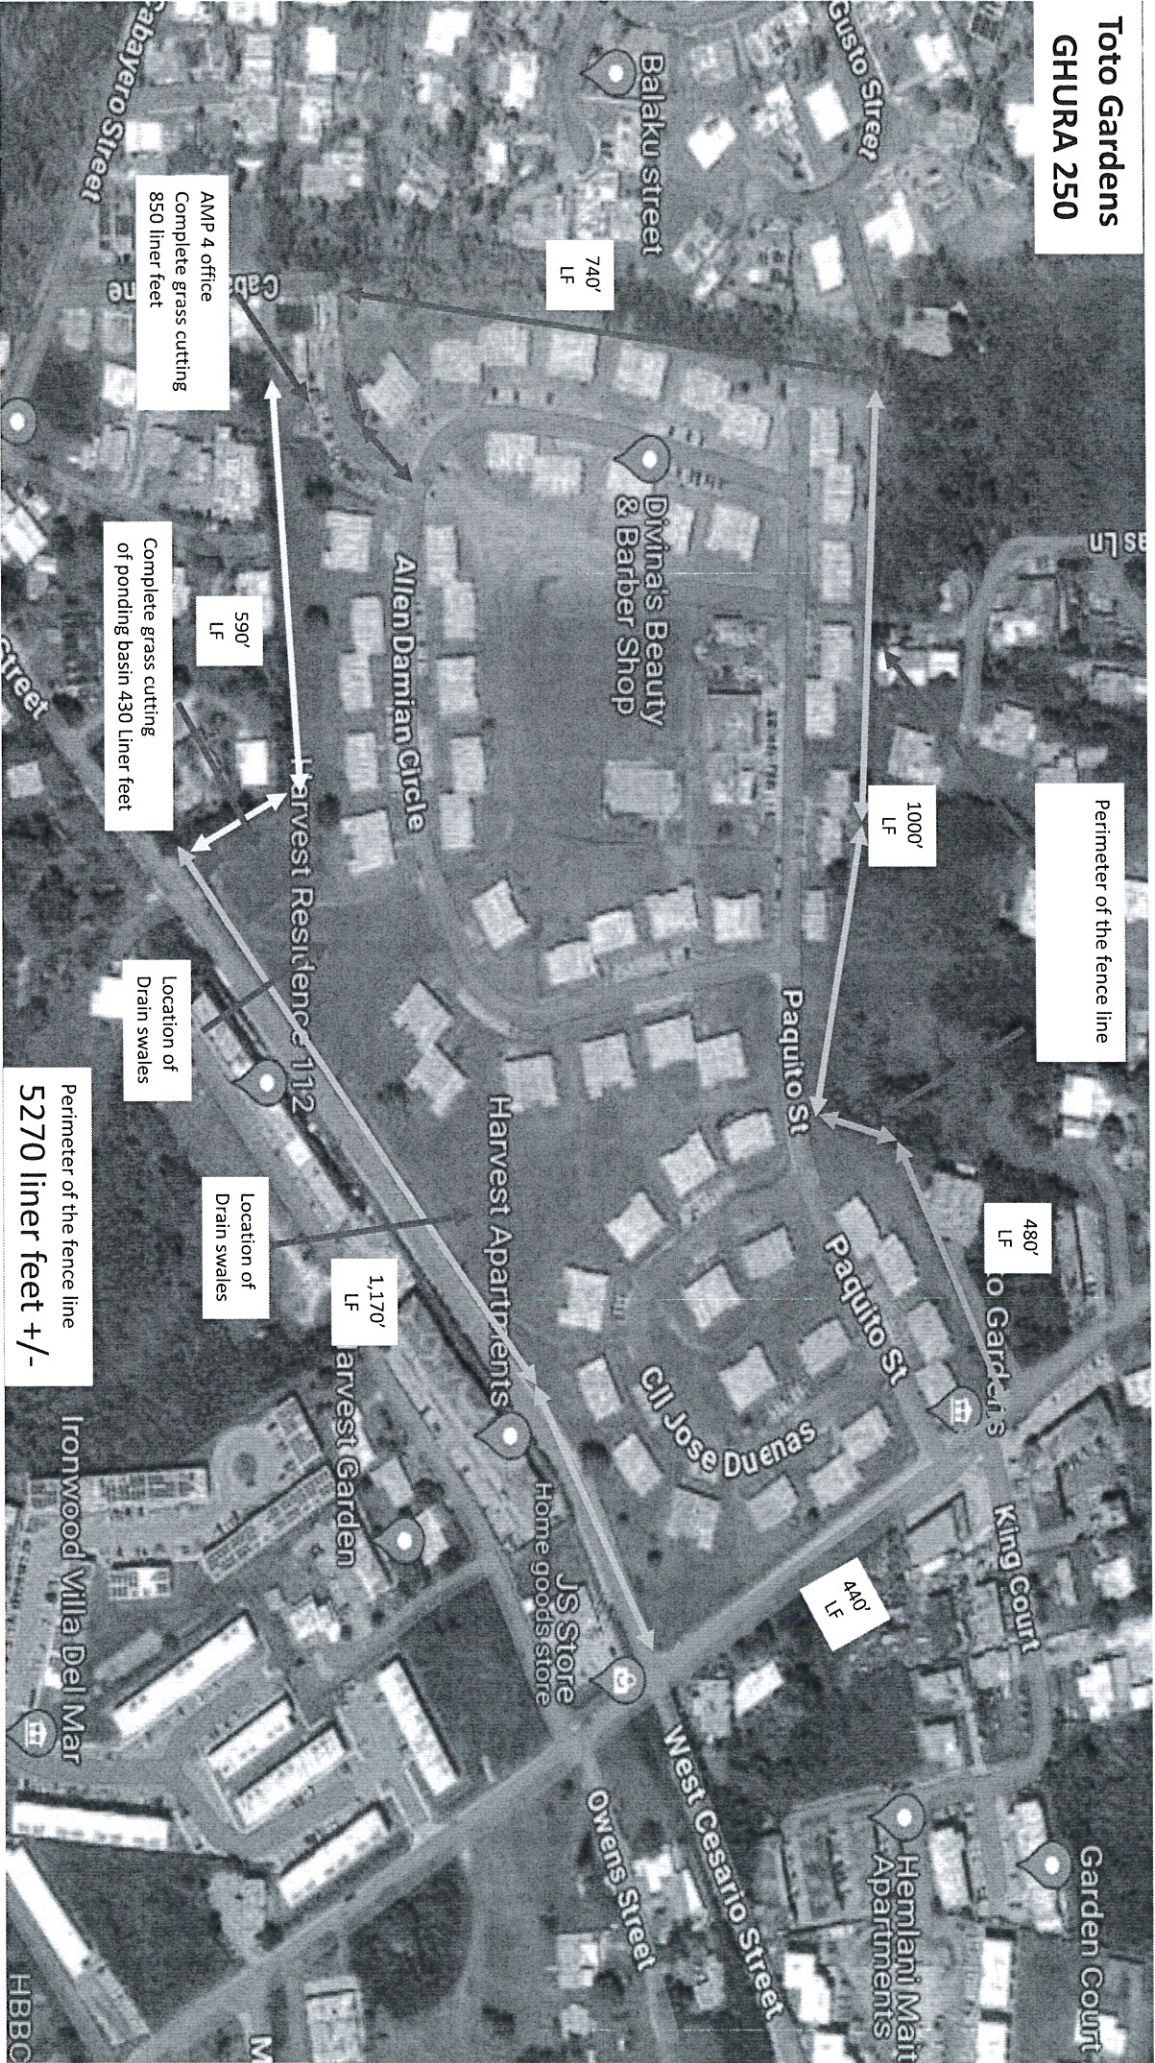

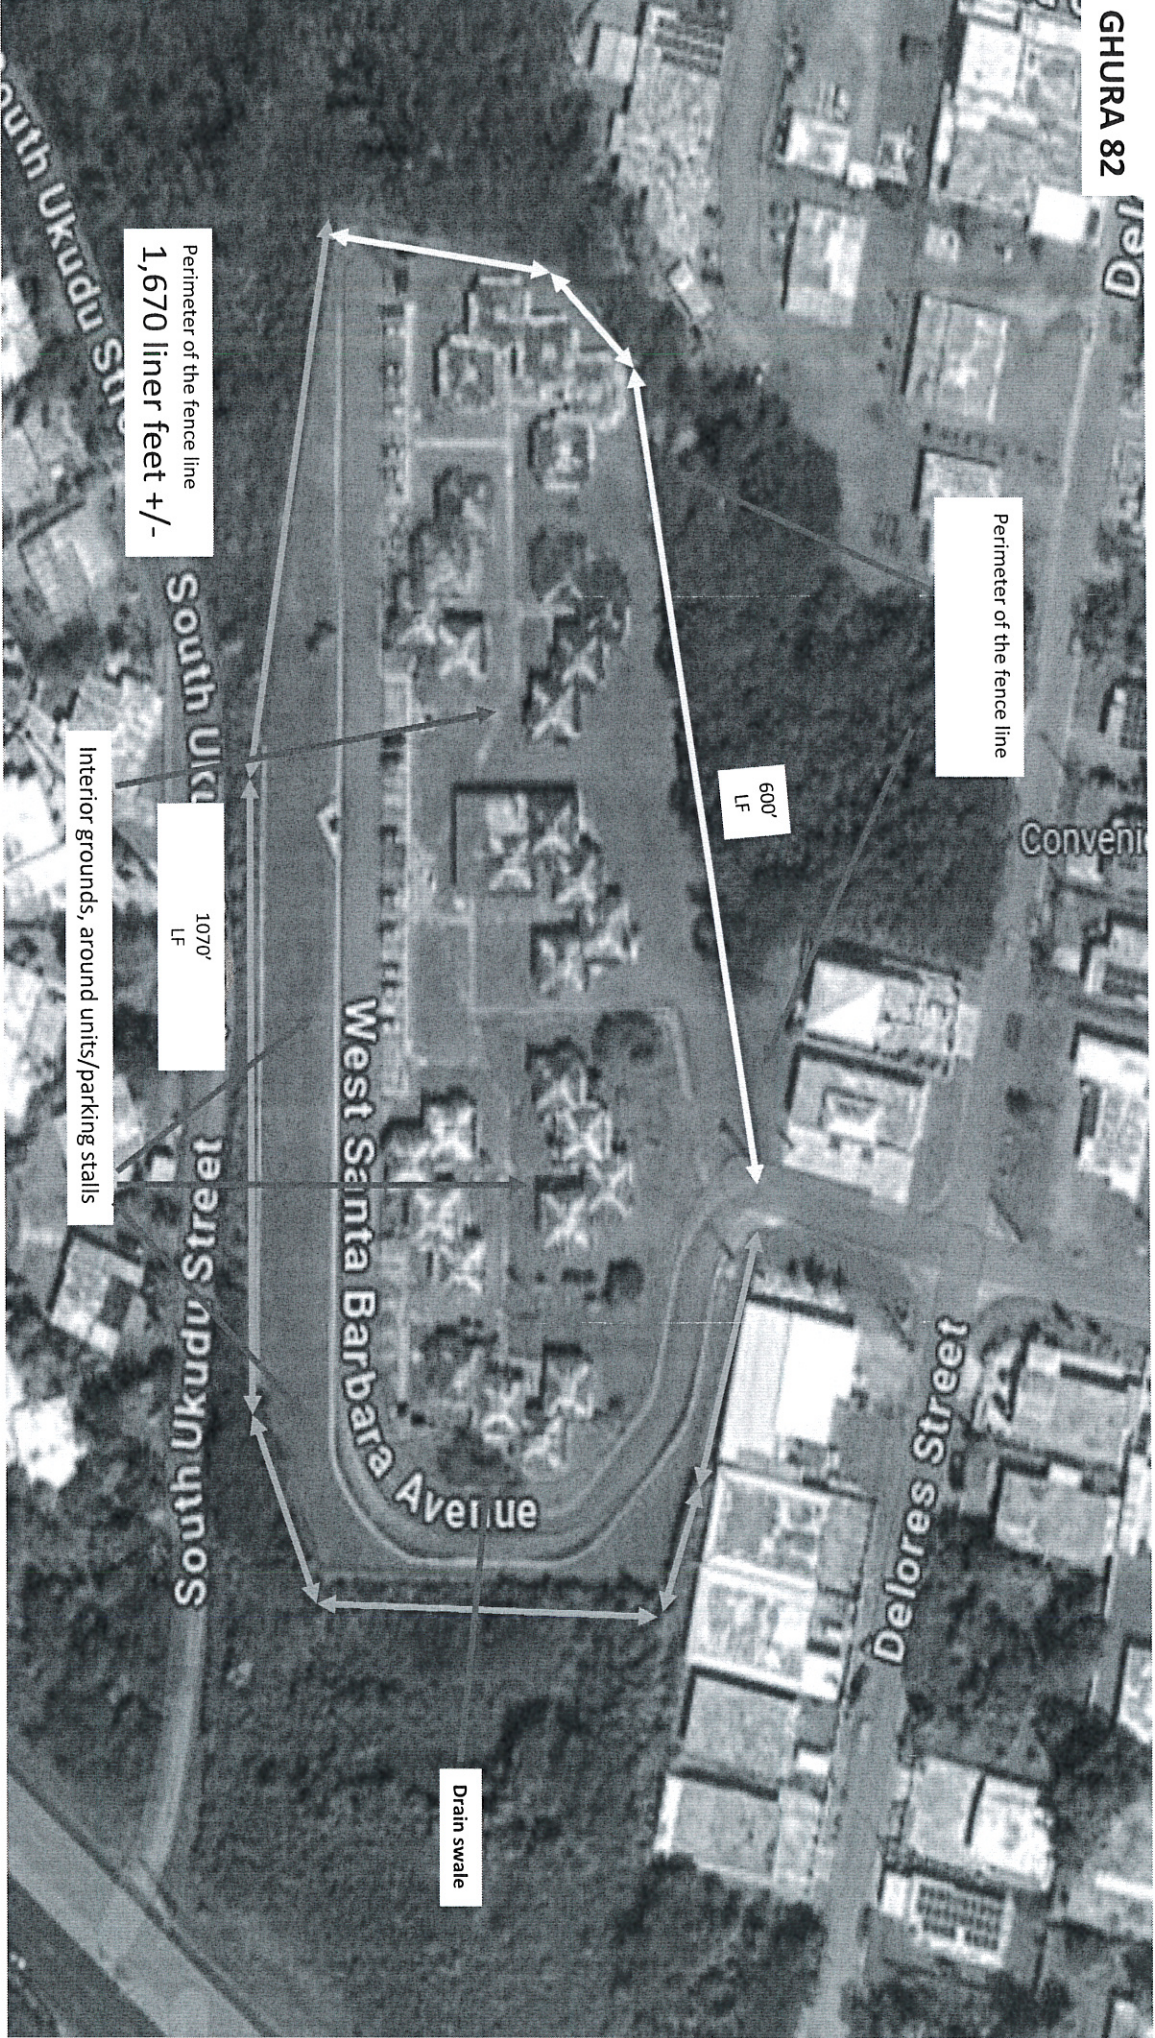

Perimeter of the fence line

600'  
LF

Perimeter of the fence line  
1,670 liner feet +/-

1070'  
LF

Interior grounds, around units/parking stalls

Drain swale

South Ukudu Street

South Ukudu Street


South Ukudu Street

West Santa Barbara Avenue

Delores Street

Convent



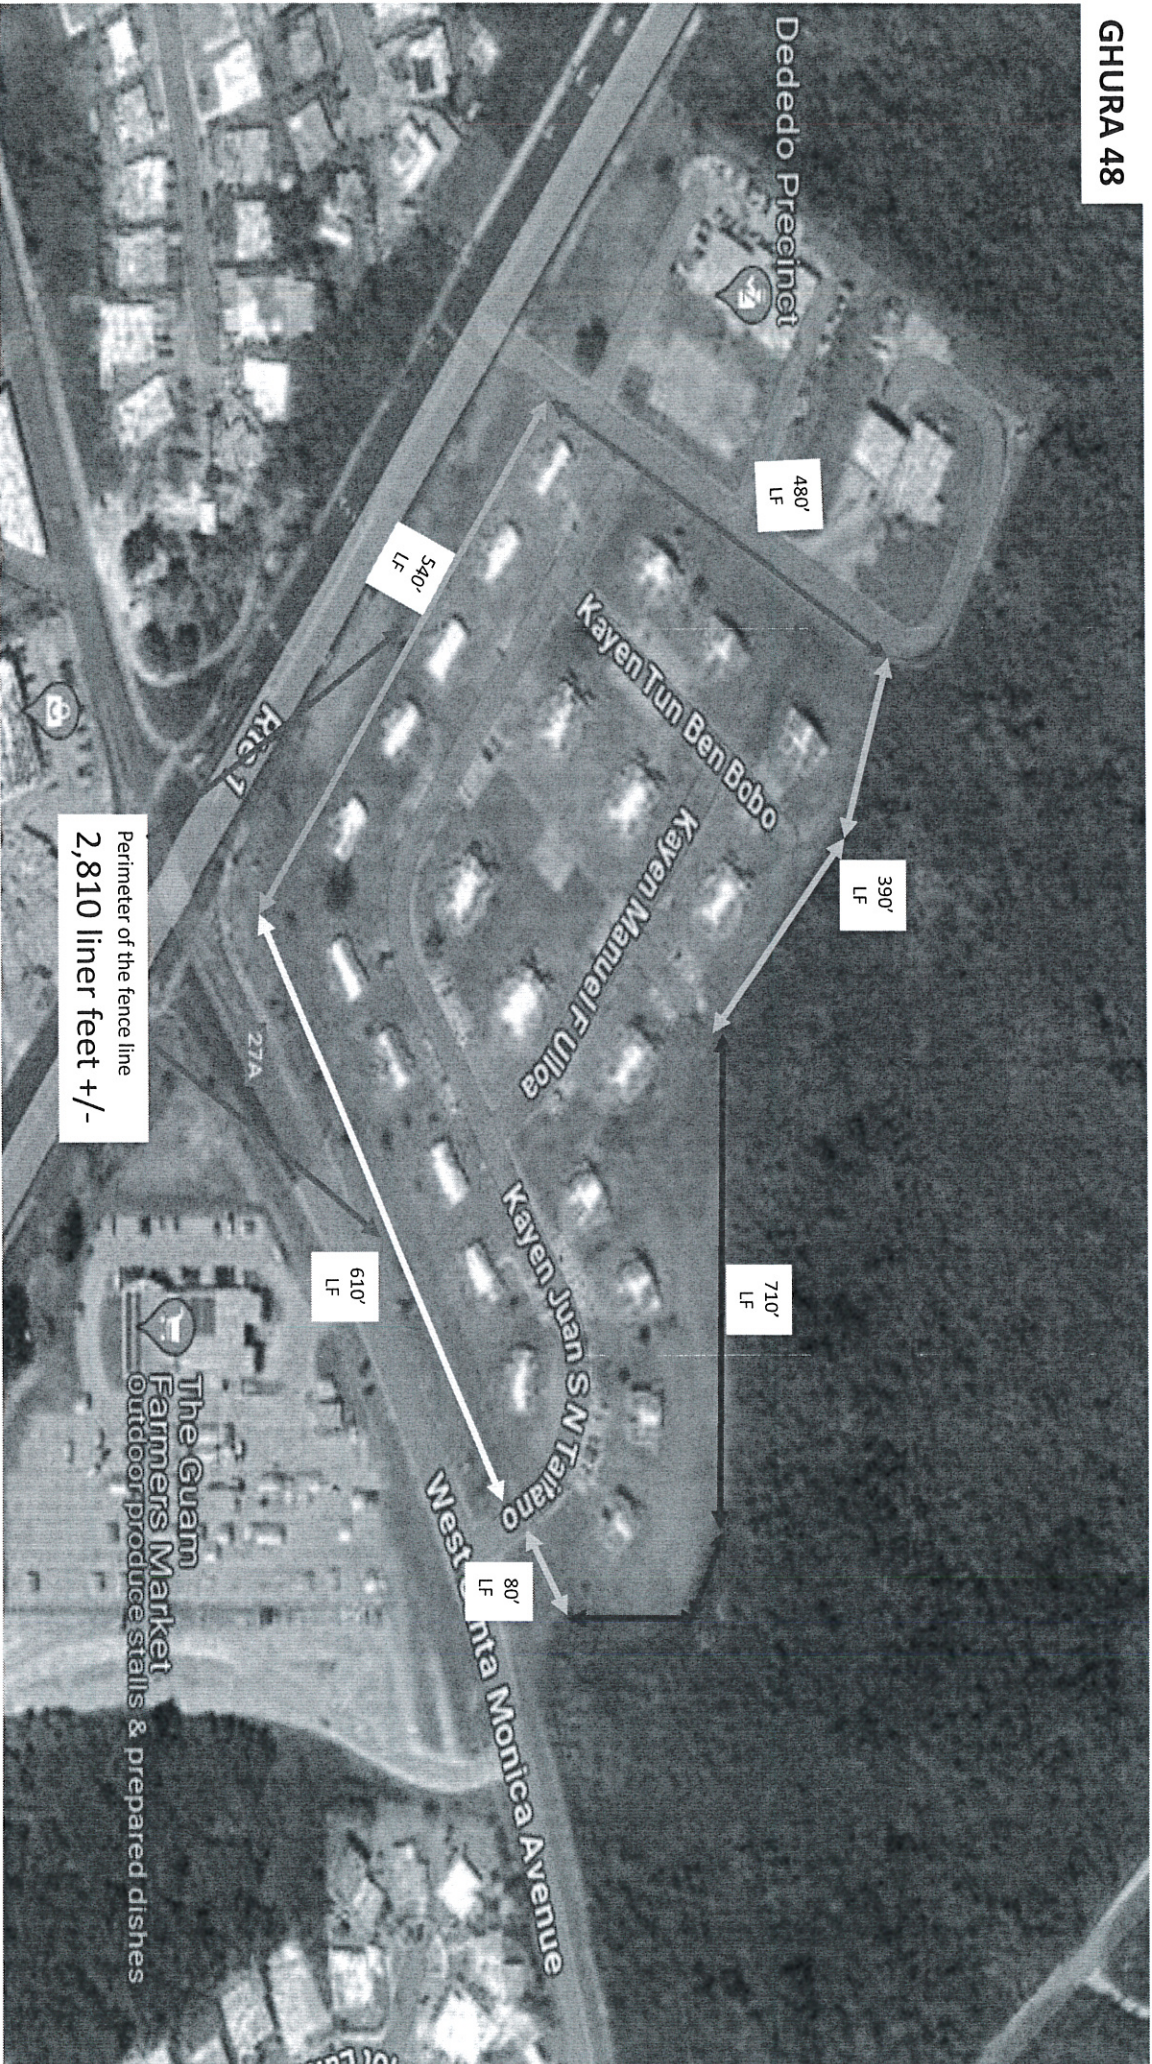

Dededo Precinct

480' LF

390' LF

710' LF

80' LF

610' LF

540' LF

Perimeter of the fence line  
2,810 linear feet +/-

The Guam Farmers Market  
outdoor produce stalls & prepared dishes

Kayen Tun Ben Bobo

Kayen Manuel F Uiloa

Kayen Juan S N Taitano

West Santa Monica Avenue

27A

Rte 7